




**4 EAST ELEVATION**  
SCALE: 1/16" = 1'-0"

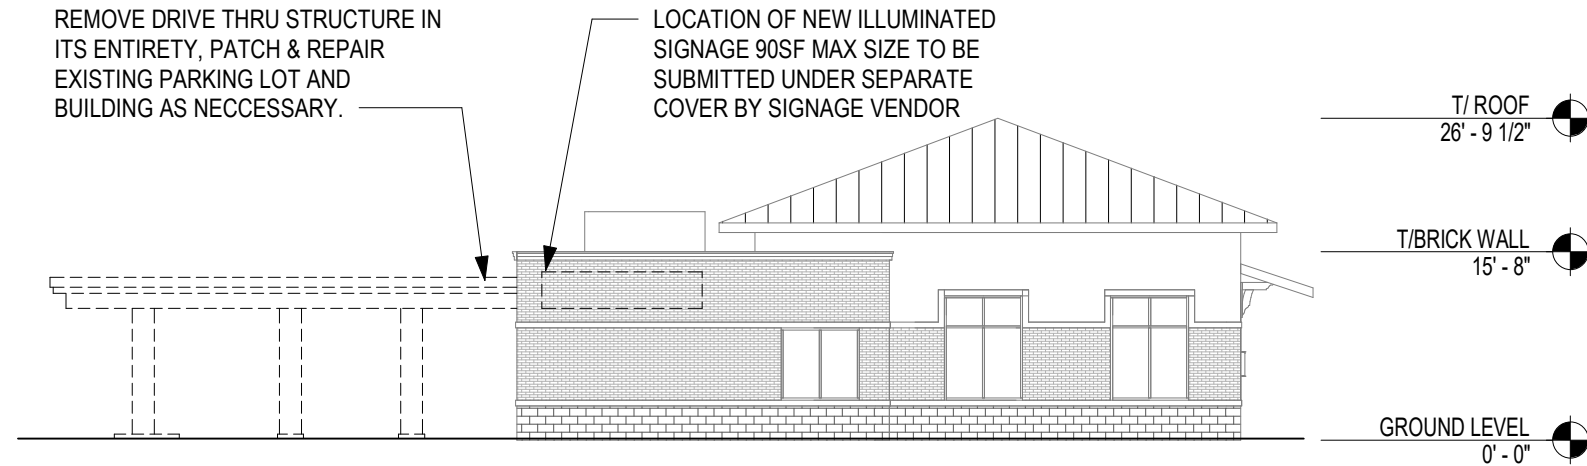

**2 SOUTH ELEVATION**  
SCALE: 1/16" = 1'-0"

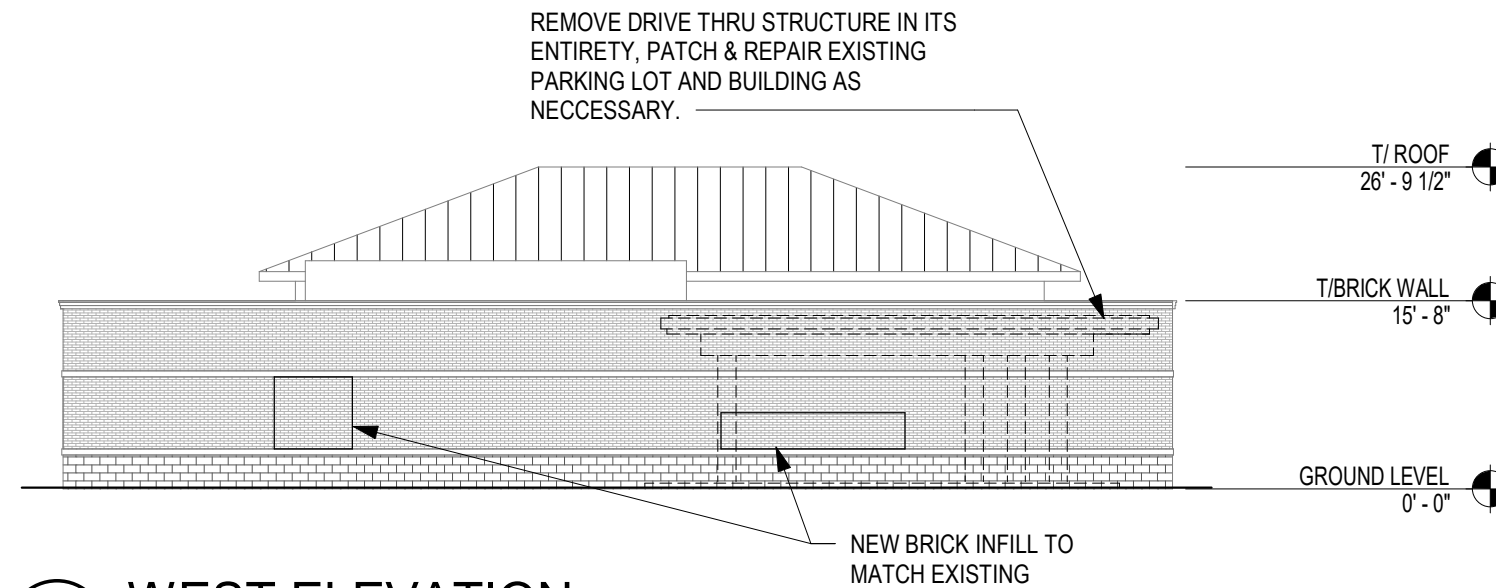

**3 WEST ELEVATION**  
SCALE: 1/16" = 1'-0"

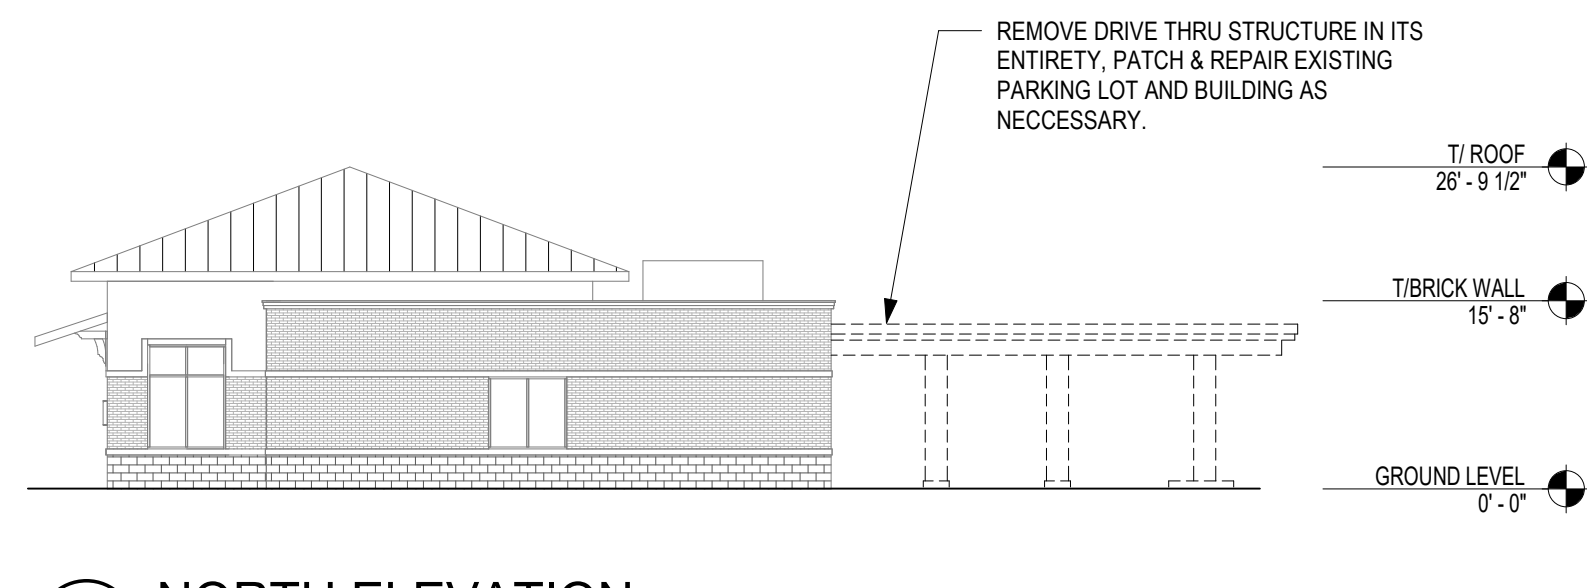


**1 NORTH ELEVATION**  
SCALE: 1/16" = 1'-0"

WALL SIGN SIZE CALCULATION:	
8-14-6.B.F:	1.5SF FOR EVERY LINEAR FOOT OF WALL FRONTAGE FACING A DEDICATED STREET NOT TO EXCEED 125SF
EAST ELEVATION:	92.3' FRONTAGE X 1.5SF = 138.45SF. 125SF MAX.
SOUTH ELEVATION:	60.2' FRONATGE X 1.5SF = 90.3SF MAX



**OKW ARCHITECTS**  
600 W. Jackson, Suite 250  
Chicago, IL 60661

 

4S120N IL RT 59

Naperville, IL 60563

04.17.2020 Project #: 19091