


**1** EXISTING FLOOR PLAN  
SCALE: 1/8" = 1'-0"

WALL LEGEND	
	EXISTING TO REMAIN
	NEW

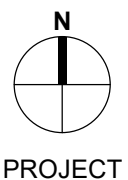

PROJECT








**OKW ARCHITECTS**  
600 W. Jackson, Suite 250  
Chicago, IL 60661



4S120N IL RT 59  
Naperville, IL 60563  
04.17.2020 Project #: 19091

01

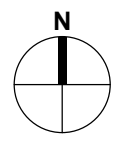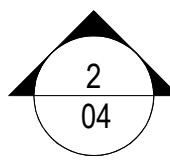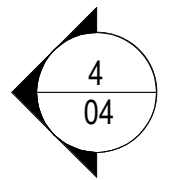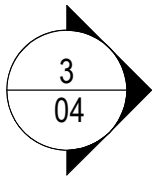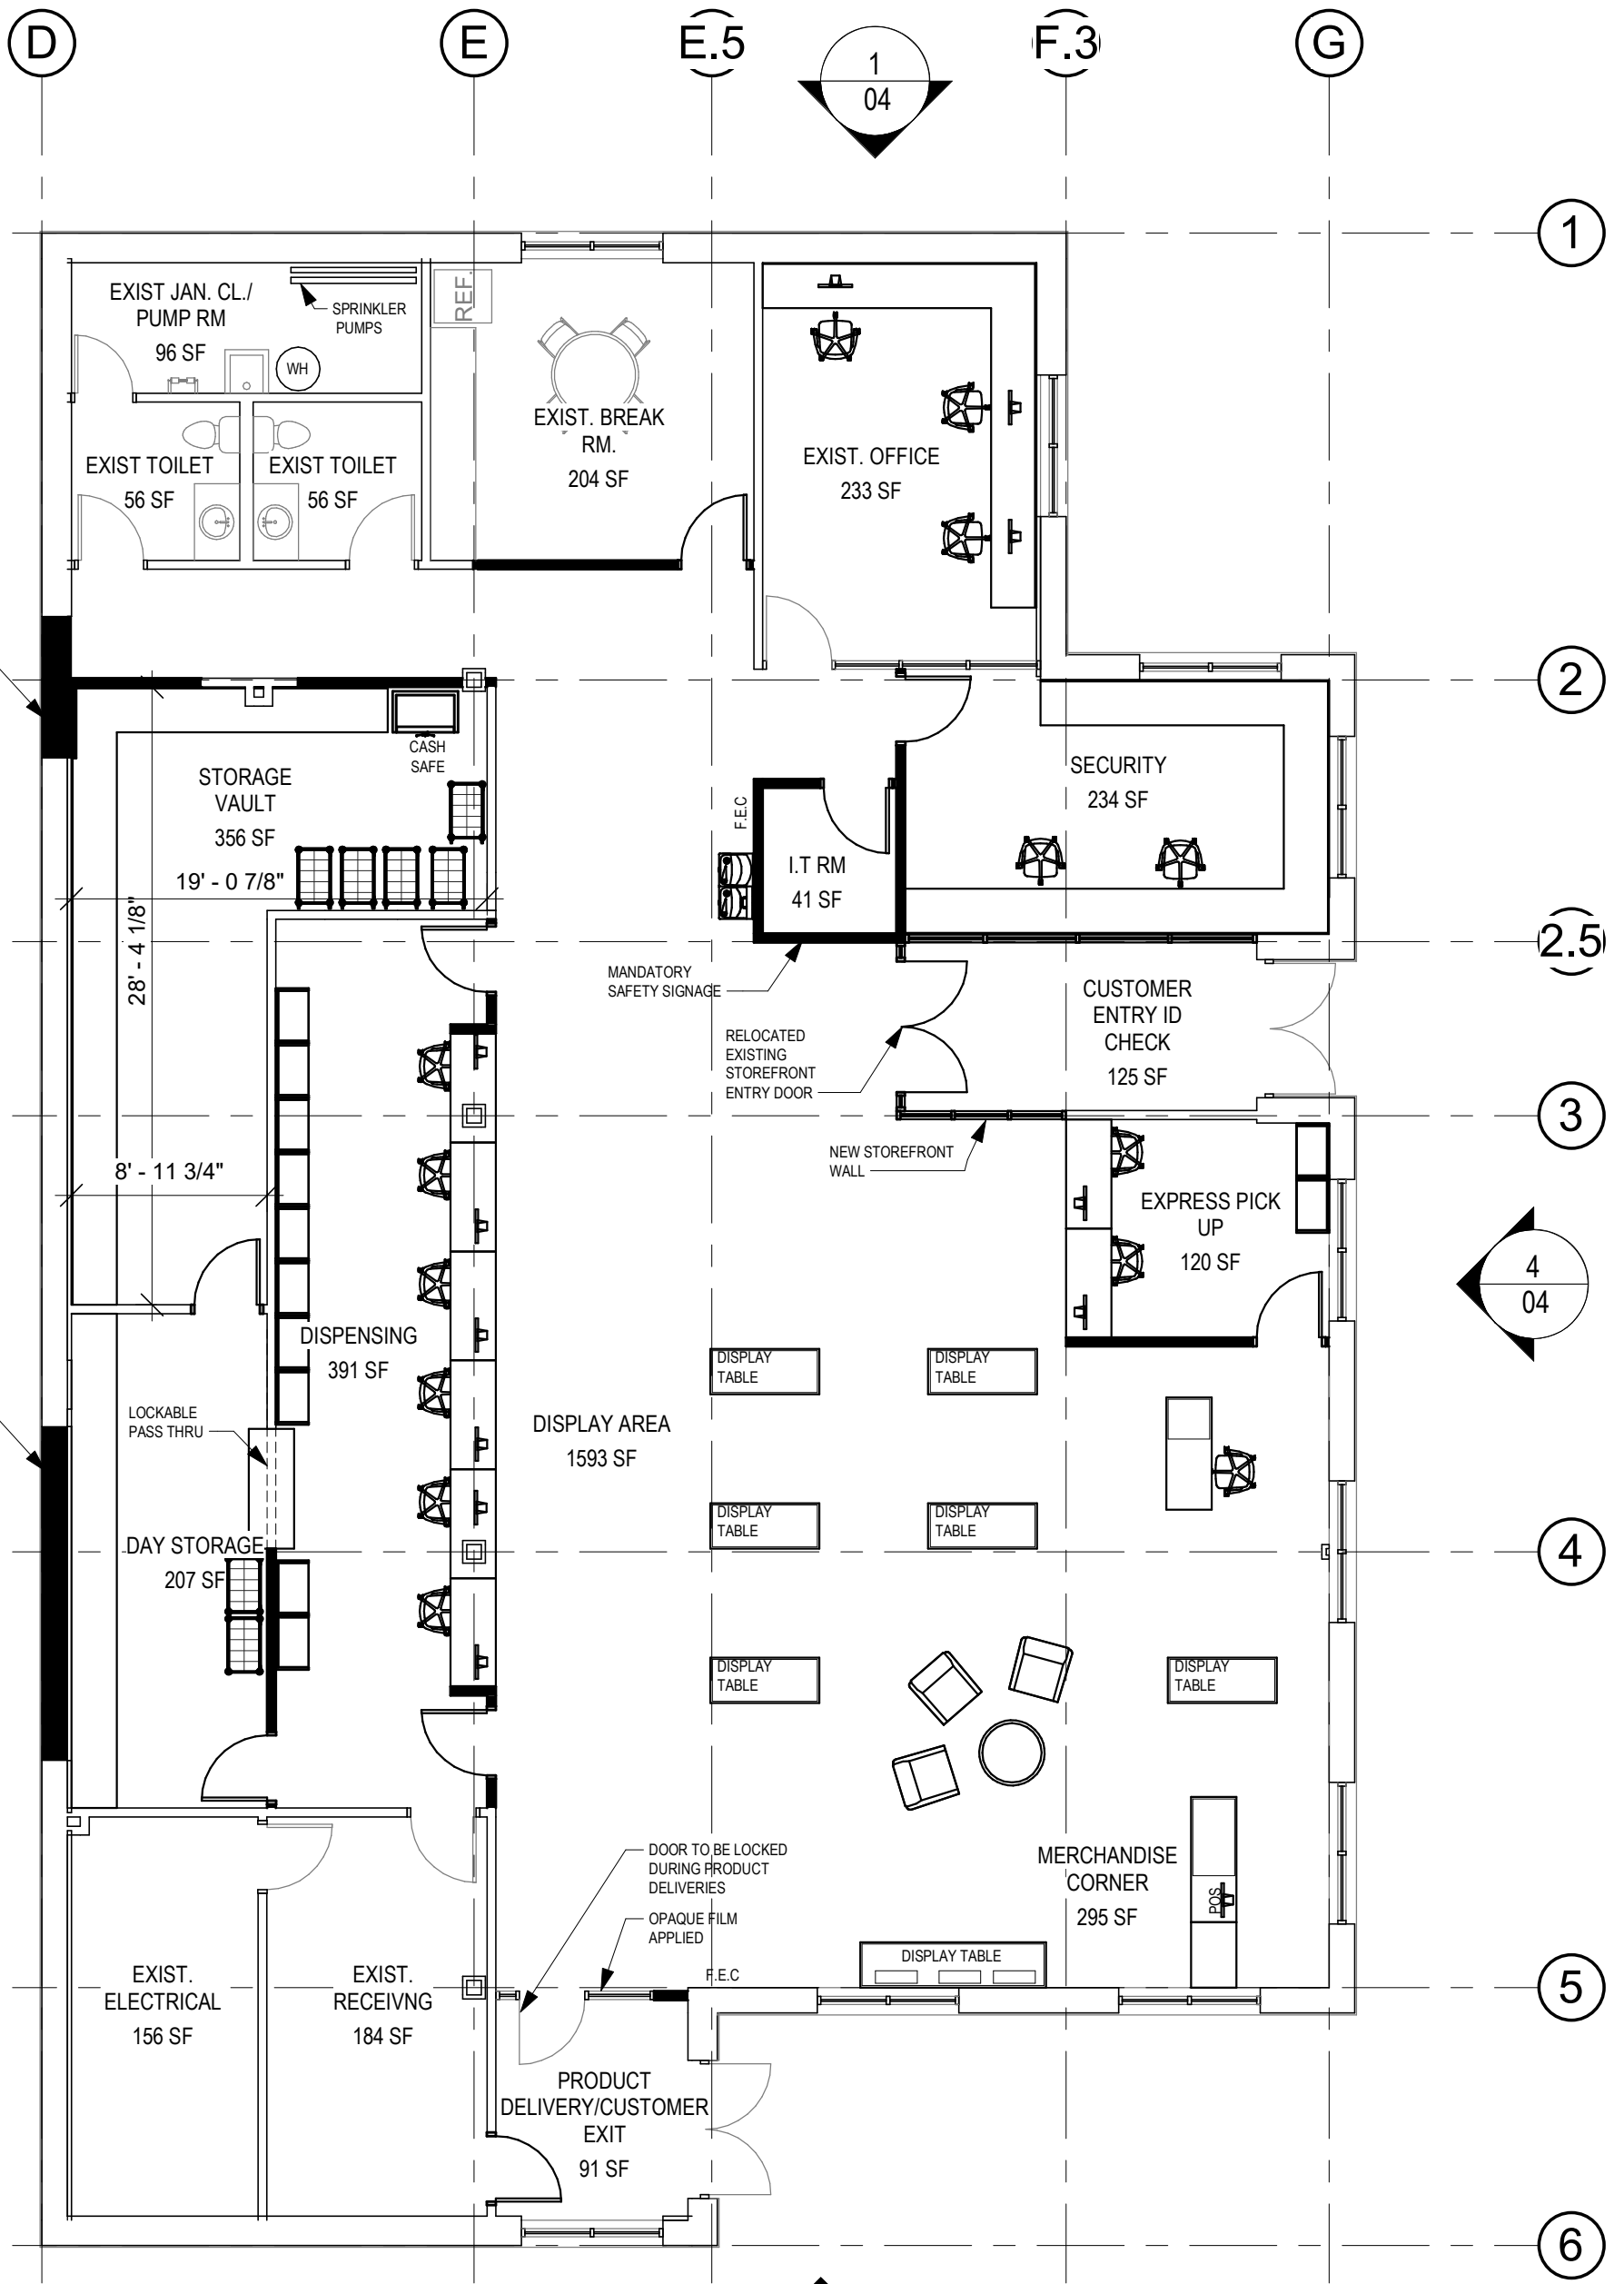

SCALE: 1/8" = 1'-0"  
0' 2' 4' 8'

**1** PROPOSED FLOOR PLAN  
SCALE: 1/8" = 1'-0"

WALL LEGEND	
	EXISTING TO REMAIN
	NEW



**OKW ARCHITECTS**  
600 W. Jackson, Suite 250  
Chicago, IL 60661




4S120N IL RT 59

Naperville, IL 60563


04.17.2020 Project #: 19091

02

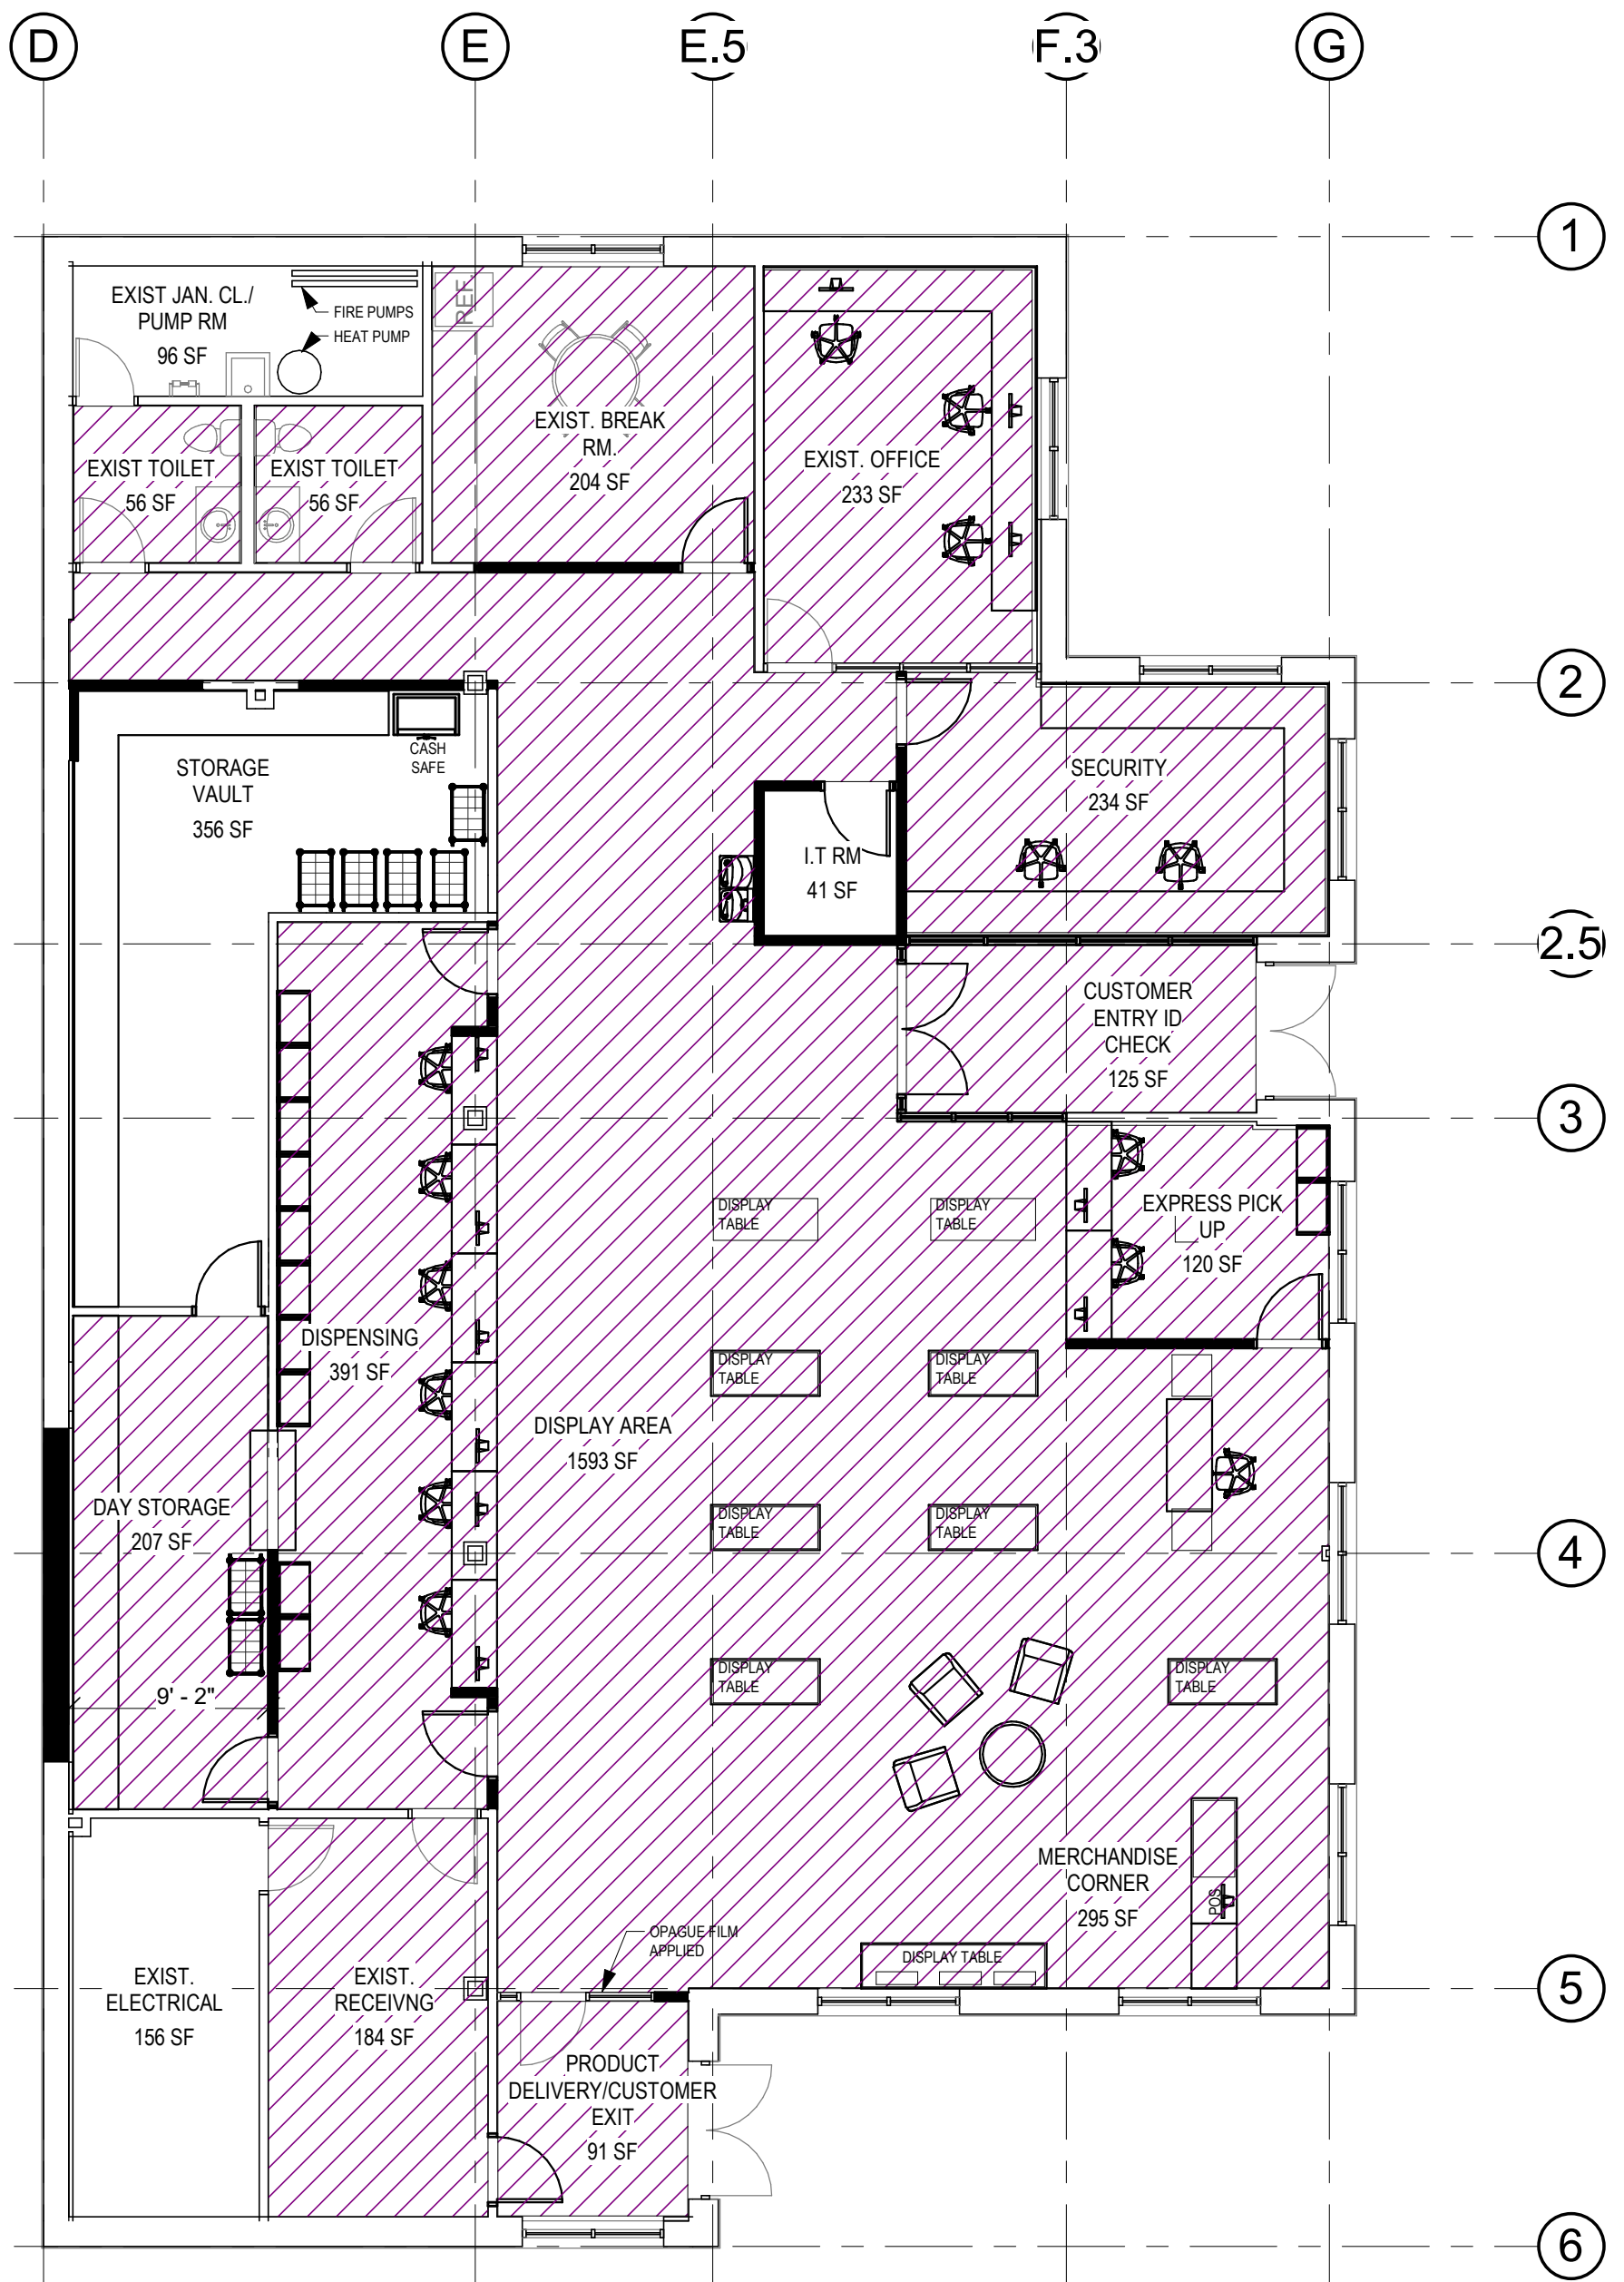

**PARKING CALCS:**  
 NET FLOOR AREA = 3,740 S.F.  
**PARKING SPACES REQUIRED:**  
 6 SPACES/1000 S.F.  
 3,740 S.F. = 22 SPACES

**WALL LEGEND**  
 ——— EXISTING TO REMAIN  
 ——— NEW  
 ▨ NET FLOOR AREA

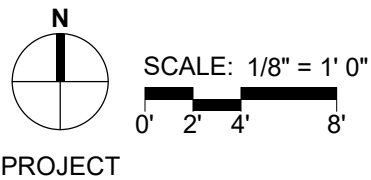

**1 NET FLOOR AREA EXHIBIT**  
 SCALE: 1/8" = 1'-0"