




**1** GROUND LEVEL WEST SIDE - RESTRICTED ACCESS PLAN  
 SCALE: 1/8" = 1'-0"

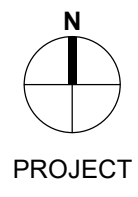


SCALE: 1/8" = 1' 0"  
 0' 2' 4' 8'

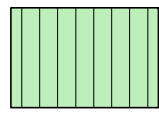


PUBLIC ACCESS

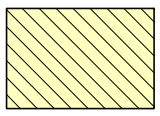



LIMITED ACCESS

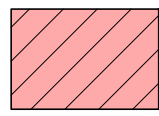

RESTRICTED ACCESS

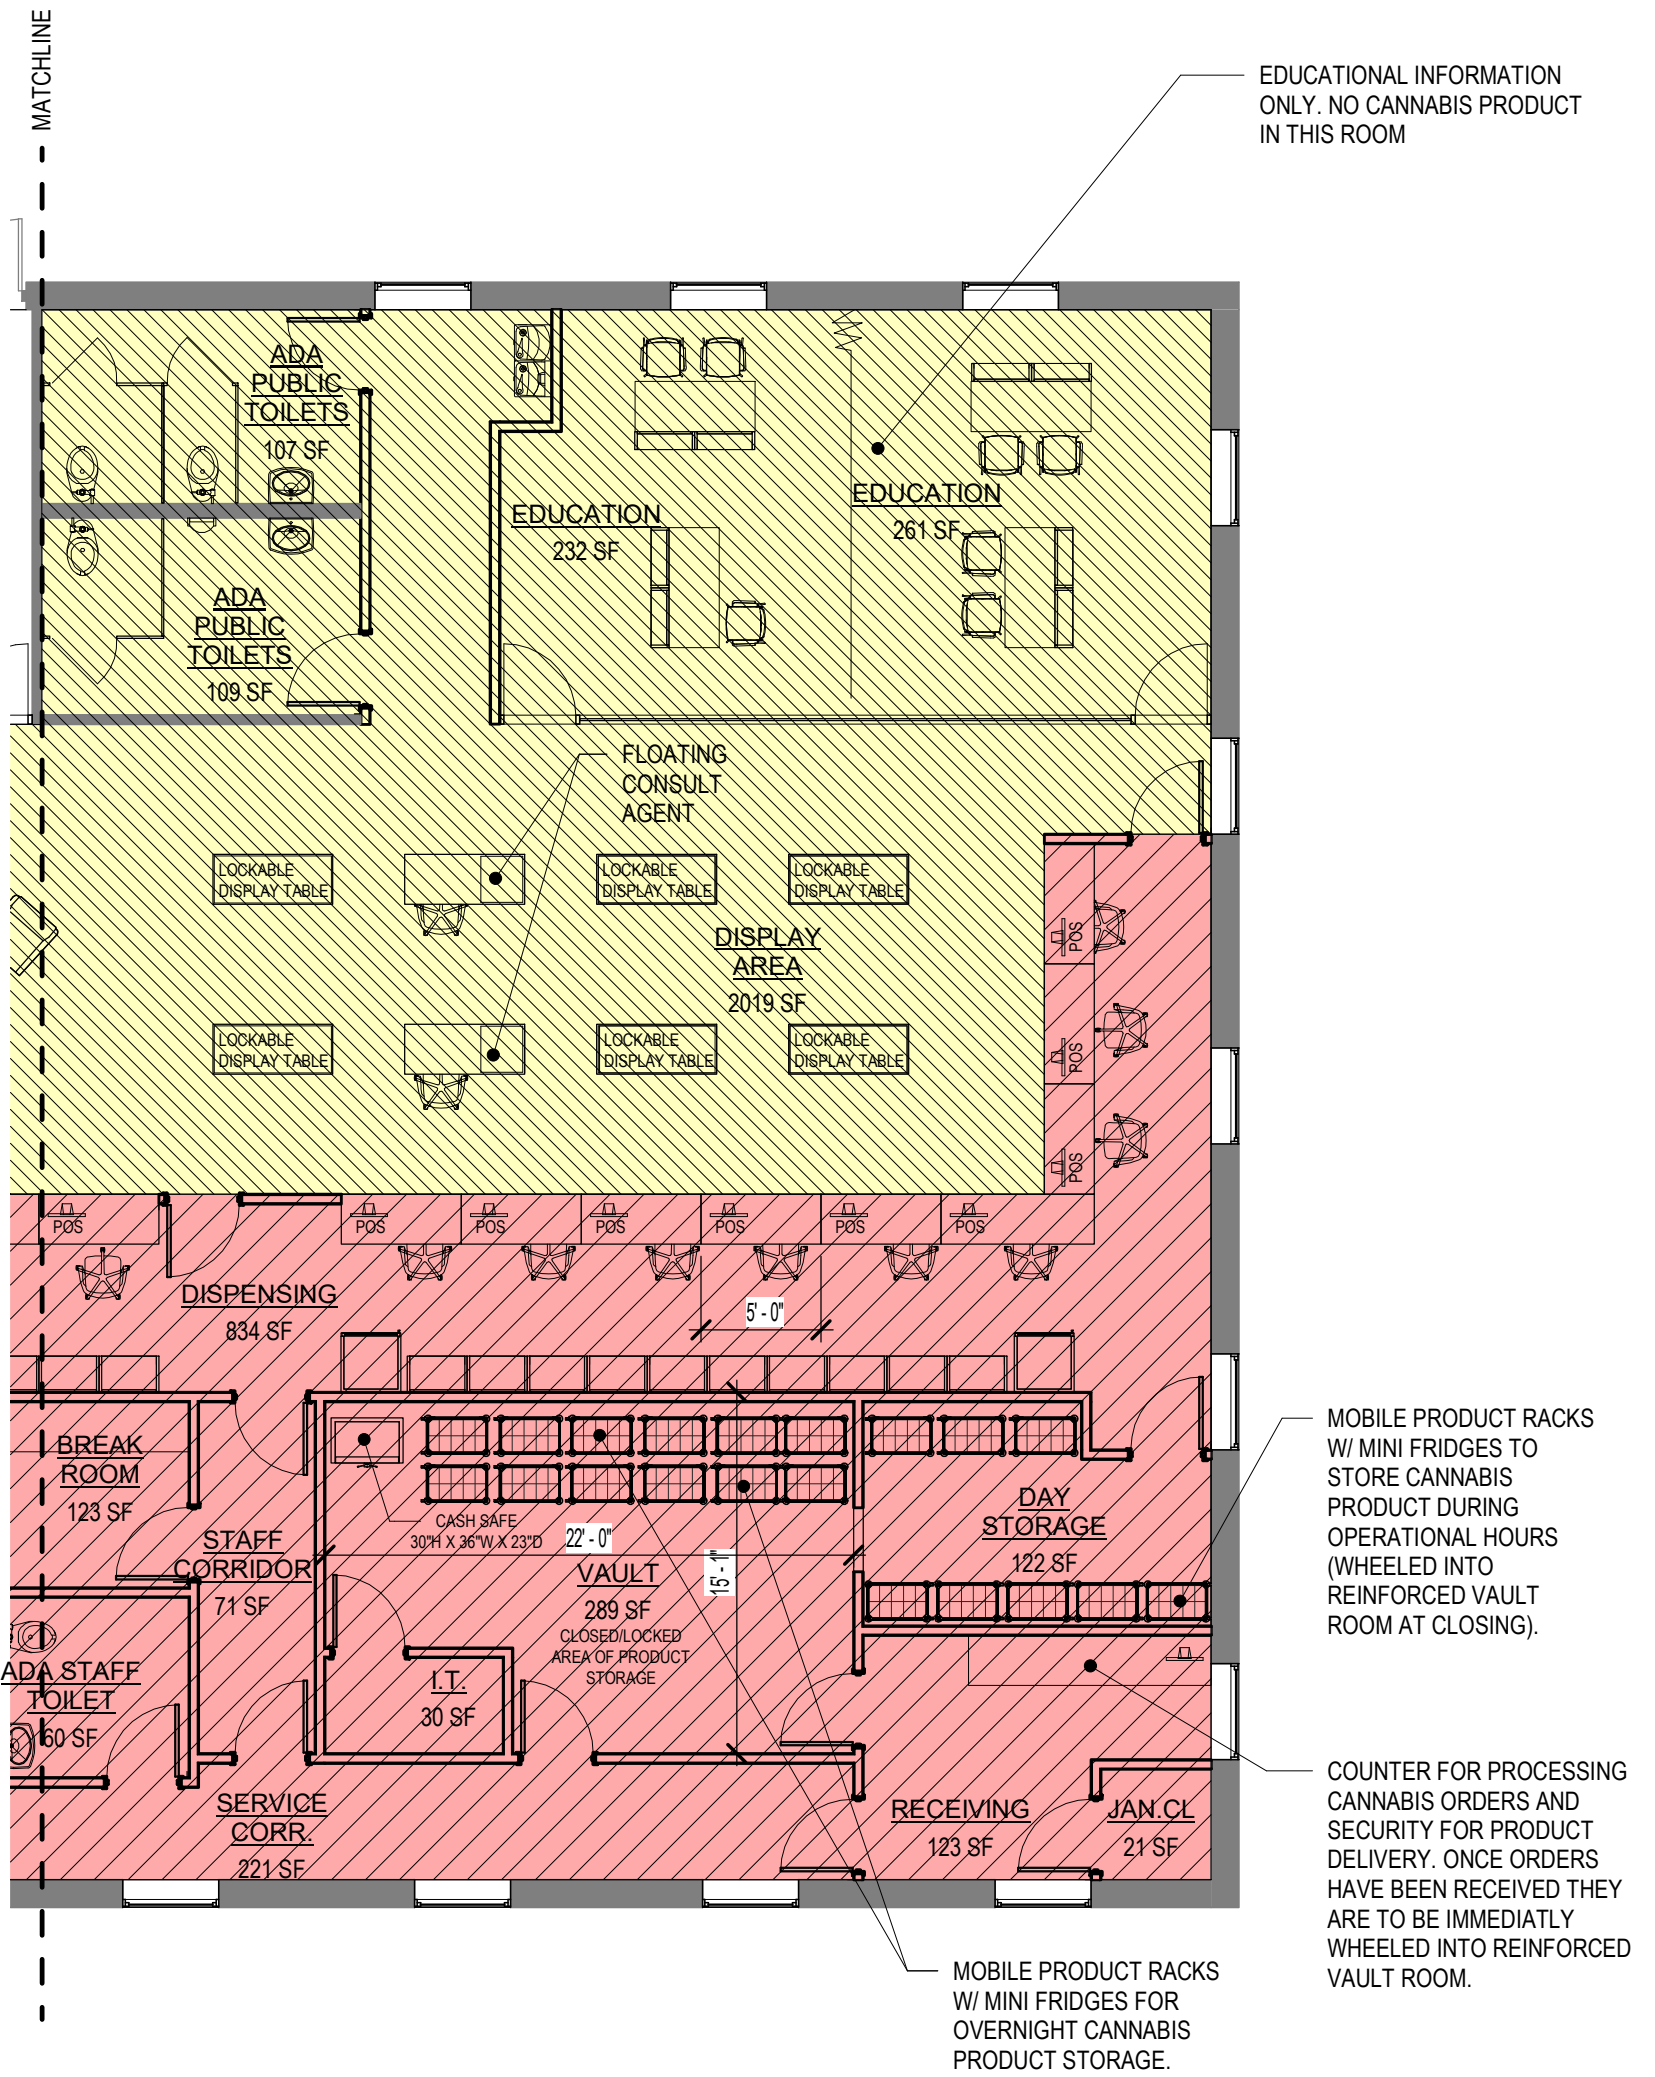

**1** GROUND LEVEL EAST SIDE RESTRICTED ACCESS PLAN  
 SCALE: 1/8" = 1'-0"

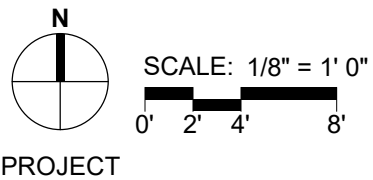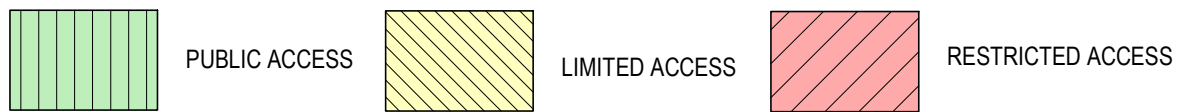

PROJECT