


NOTES:

1. APPLICABLE FOR BIKE PATHS, LOCAL STREET CLASSIFICATION WITH ONE TO TWO LEVEL SINGLE FAMILY OR MULTI-FAMILY, AND ALL OTHER AREAS WHERE DECORATIVE LIGHTING IS REQUIRED.
2. SPACING SHOULD BE 100 FEET OR 200 FEET STAGGERED.
3. THIS CONFIGURATION MEETS ILLUMINATING ENGINEERING SOCIETY LIGHT LEVEL GUIDELINES.

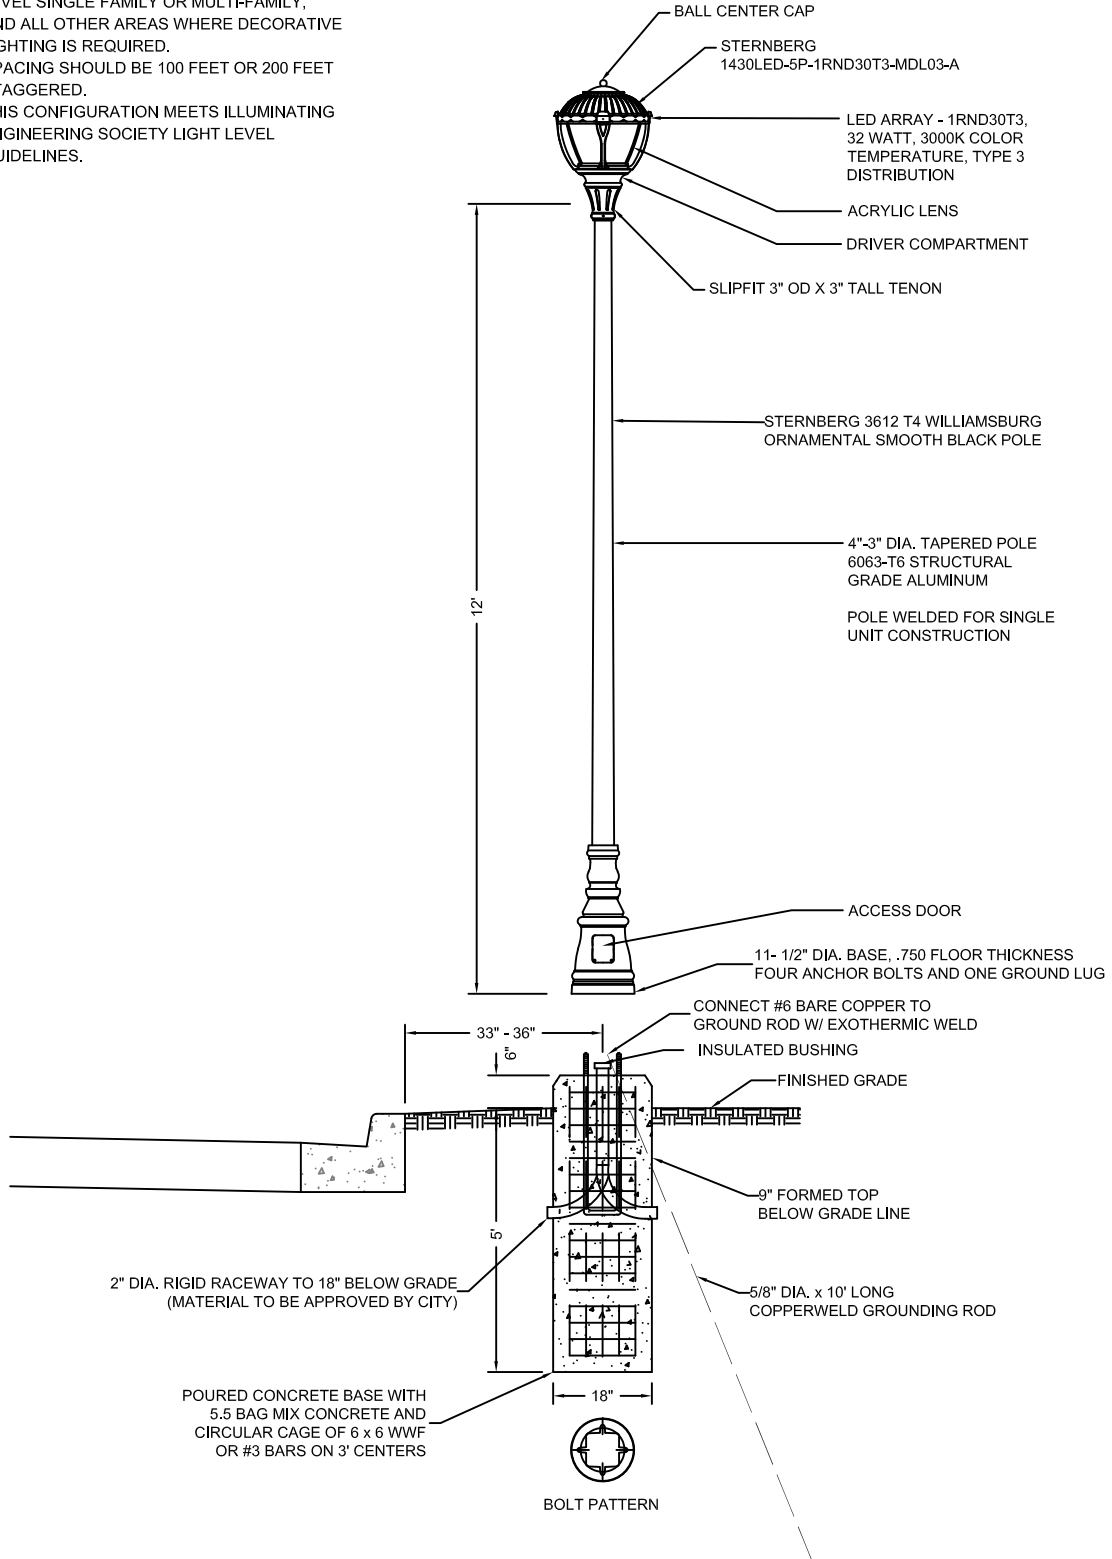

City of Warrenville Standard


SL-01-12-32W

12' Ornamental Street Light Detail (32W)

DRAWN: KMH
REV:10-11-2018

NOTES:

1. APPLICABLE FOR COLLECTOR STREET CLASSIFICATION WITH ONE TO TWO LEVEL SINGLE FAMILY OR MULTI-FAMILY.
2. SPACING SHOULD BE 110 FEET OR 220 FEET STAGGERED.
3. THIS CONFIGURATION MEETS ILLUMINATING ENGINEERING SOCIETY LIGHT LEVEL GUIDELINES.

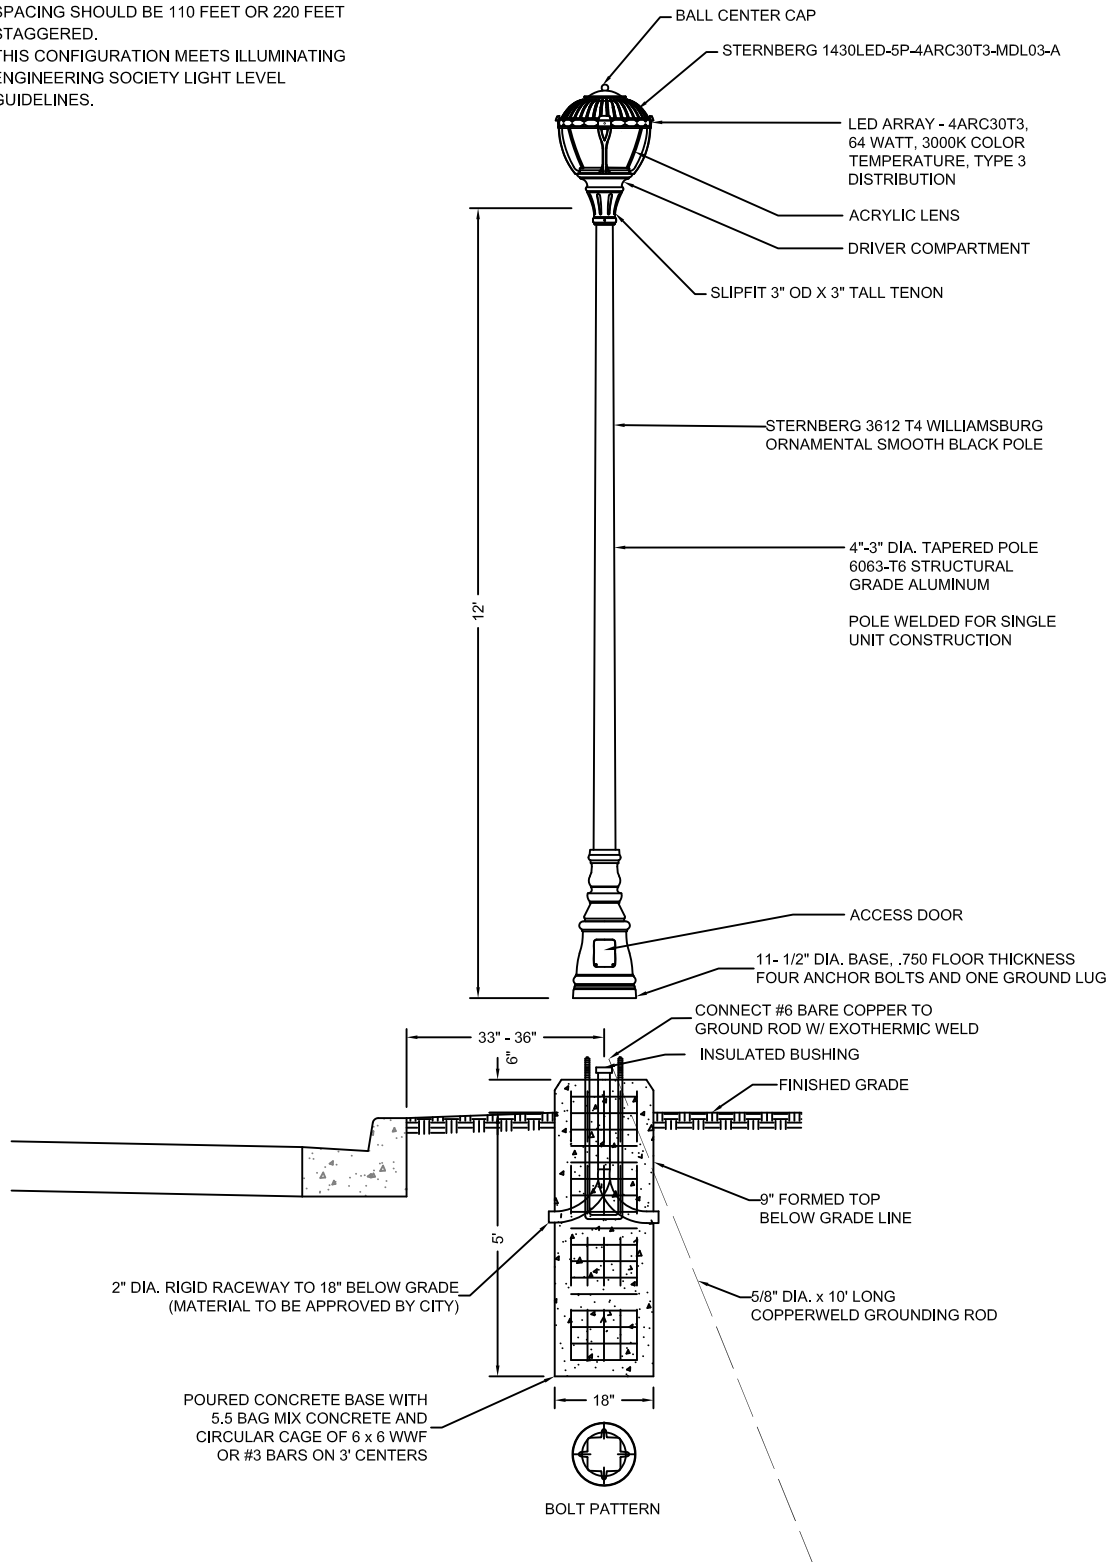

City of Warrenville Standard


SL-01-12-64W

12' Ornamental Street Light Detail (64W)

DRAWN: KMH
REV:10-05-2018

NOTES:

1. APPLICABLE FOR LOCAL OR COLLECTOR STREET CLASSIFICATION WITH THREE LEVEL MULTI-FAMILY.
2. FOR LOCAL STREETS, SPACING SHOULD BE 150 FEET OR 300 FEET STAGGERED.
3. FOR COLLECTOR STREETS, SPACING SHOULD BE 125 FEET OR 250 FEET STAGGERED.
4. THIS CONFIGURATION MEETS ILLUMINATING ENGINEERING SOCIETY LIGHT LEVEL GUIDELINES.

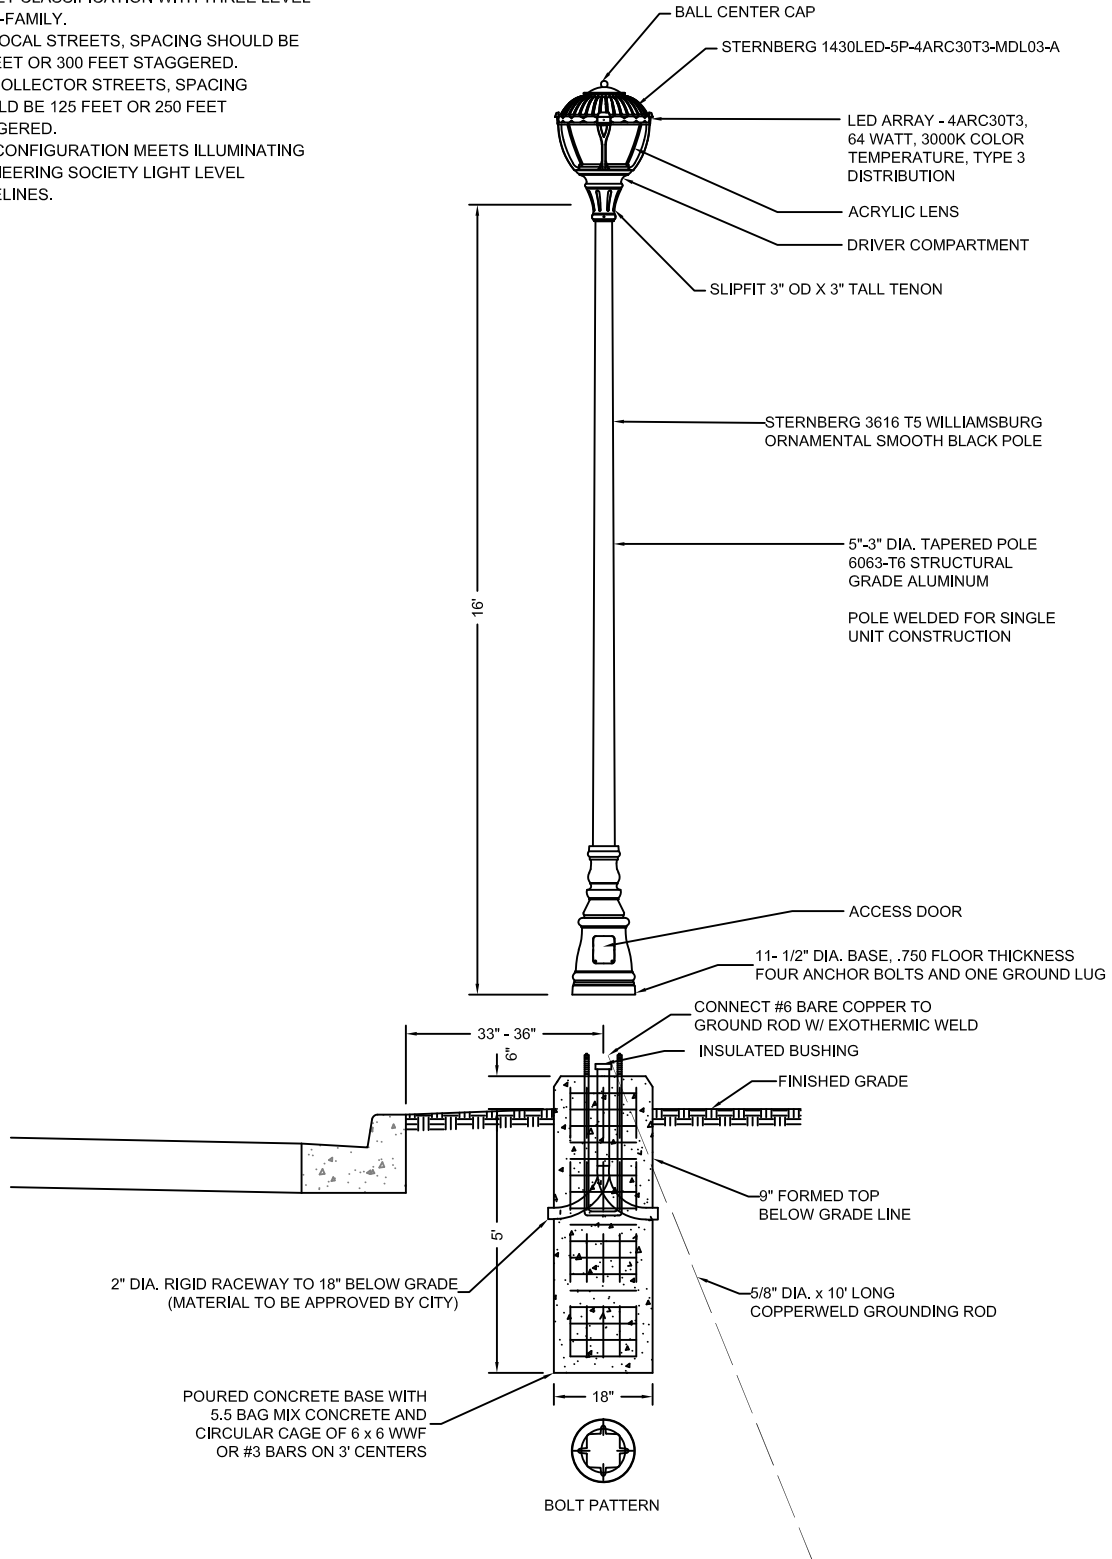

City of Warrenville Standard

SL-01-16-64W

16' Ornamental Street Light Detail (64W)

DRAWN: KMH
REV:10-05-2018