


SOUTH ELEVATION


3/32"=1'-0"

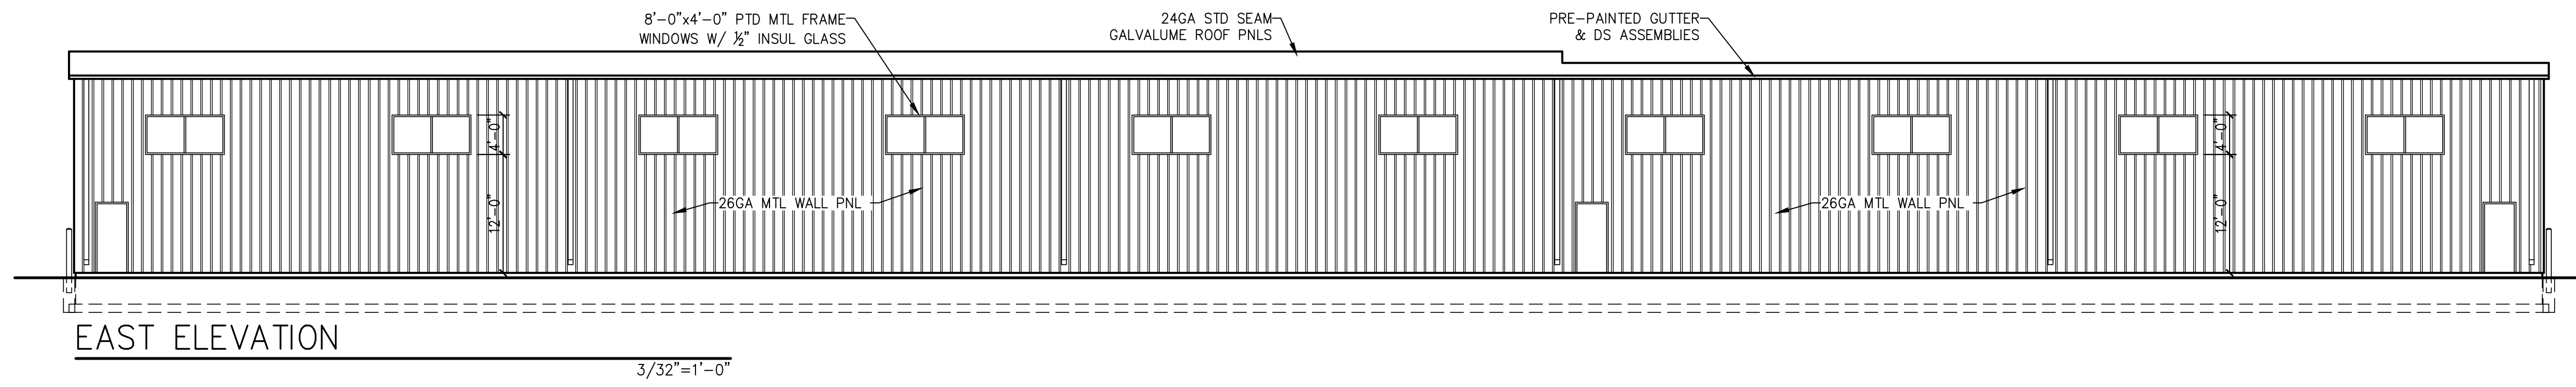

EAST ELEVATION


3/32"=1'-0"

NOTE:
 * ALL EXTERIOR WINDOWS TO BE MAX. 0.32 U-VALUE
 * ALL EXTERIOR DOORS TO BE MAX. 0.37 U-VALUE
 * SHGC TO BE 0.4 MAX.

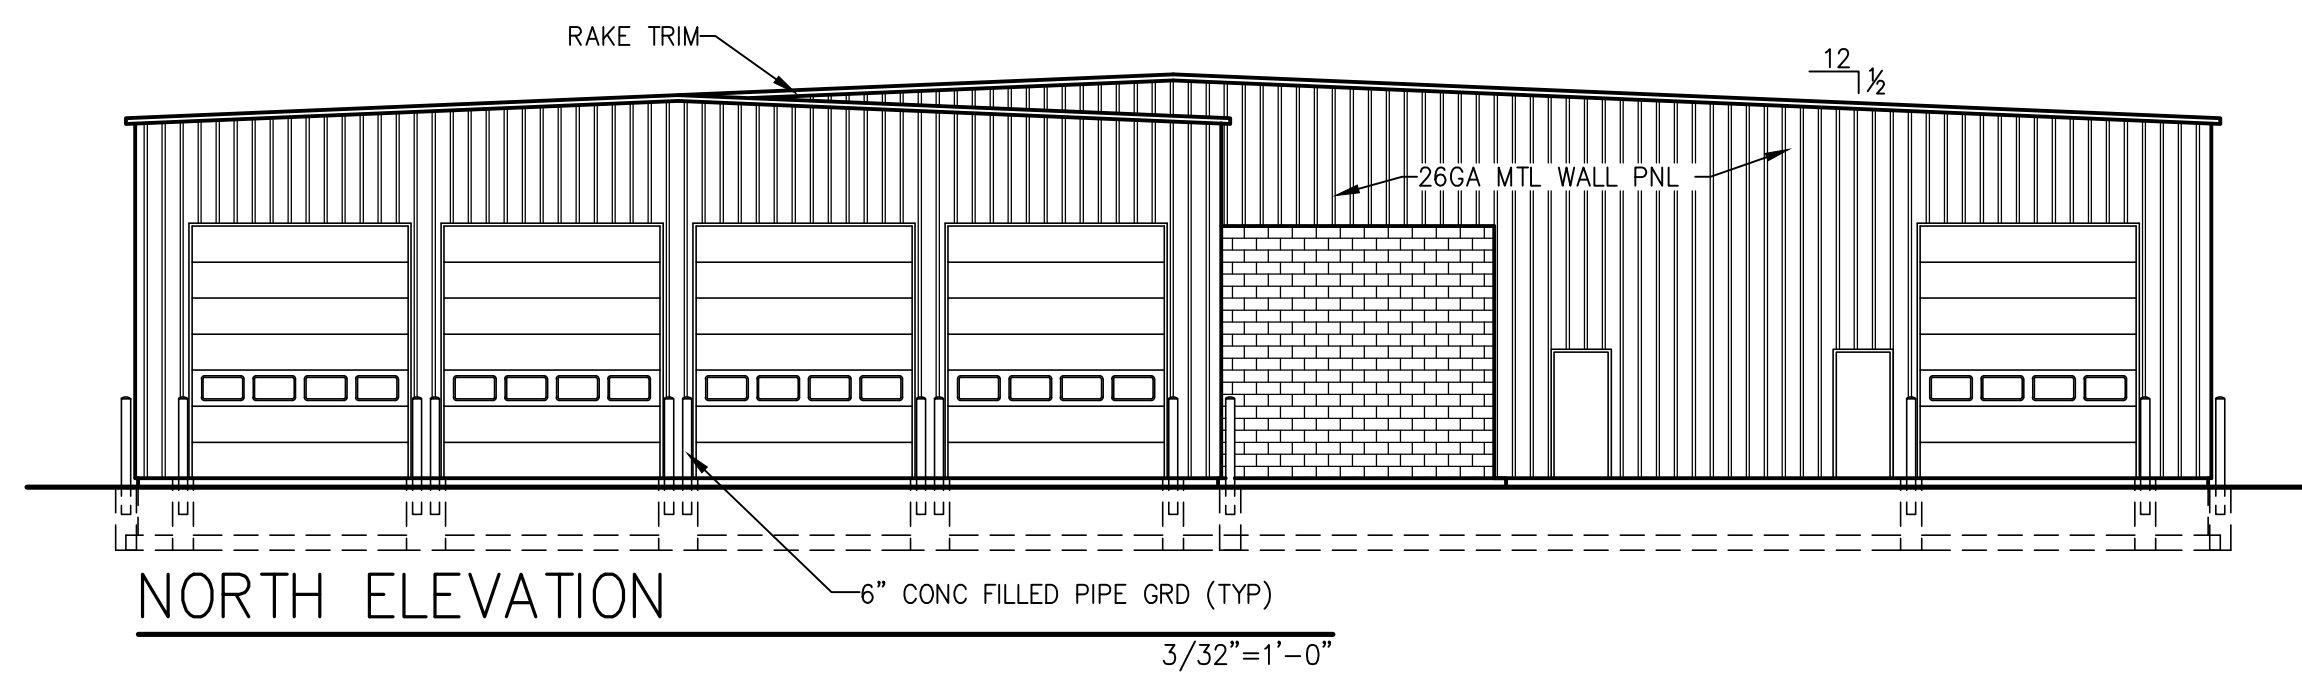

NORTH ELEVATION

3/32"=1'-0"

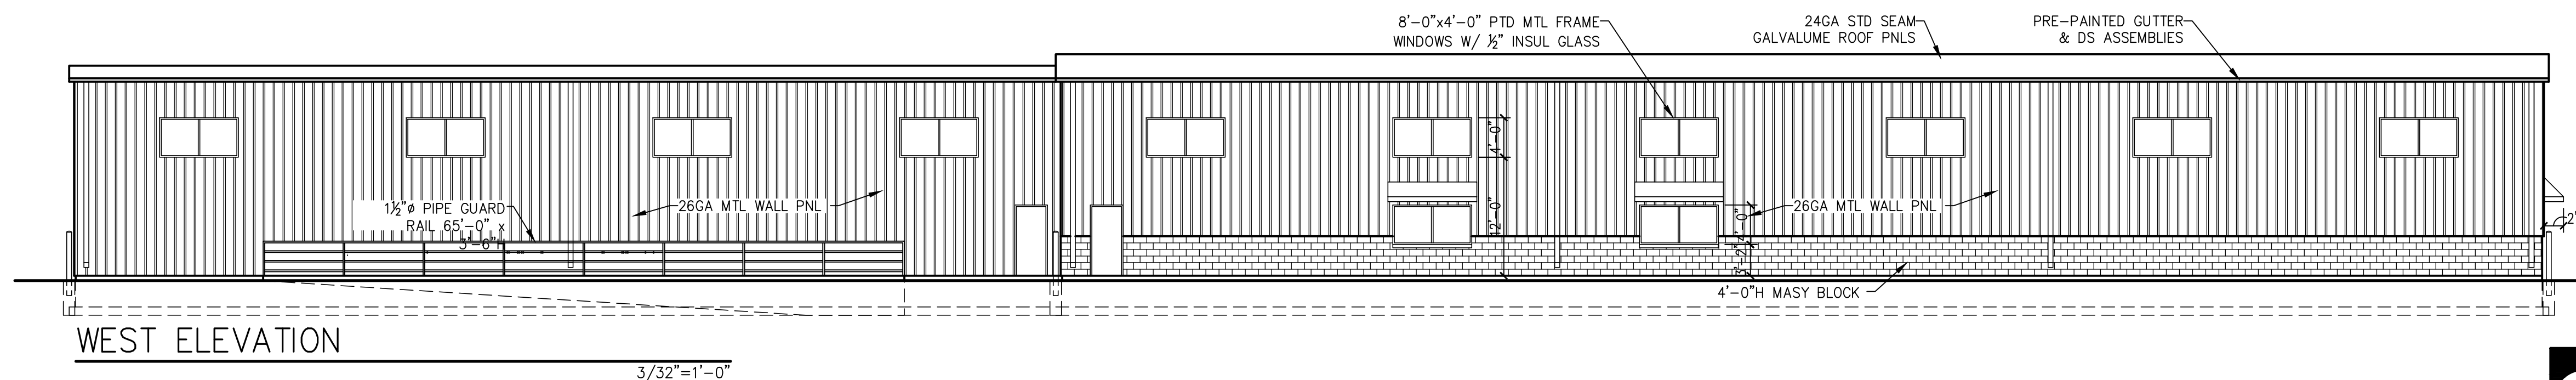

WEST ELEVATION

3/32"=1'-0"

| | | | | |
|--|--|--|--------------|-----------|
| | NEW SHOP AND OFFICE | | date | 1/23/2020 |
| | ELITE AMBULANCE | | revised | 6/9/2021 |
| | 3S140 TALBOT AVE WARRENVILLE, ILLINOIS | | drawing | A3 |
| | m.j.root • architect | | | 4 of 6 |
| | | 324 center rd. frankfort, illinois 60423 | 815-464-0777 | |