


SPECULATIVE PLUMBING PLAN

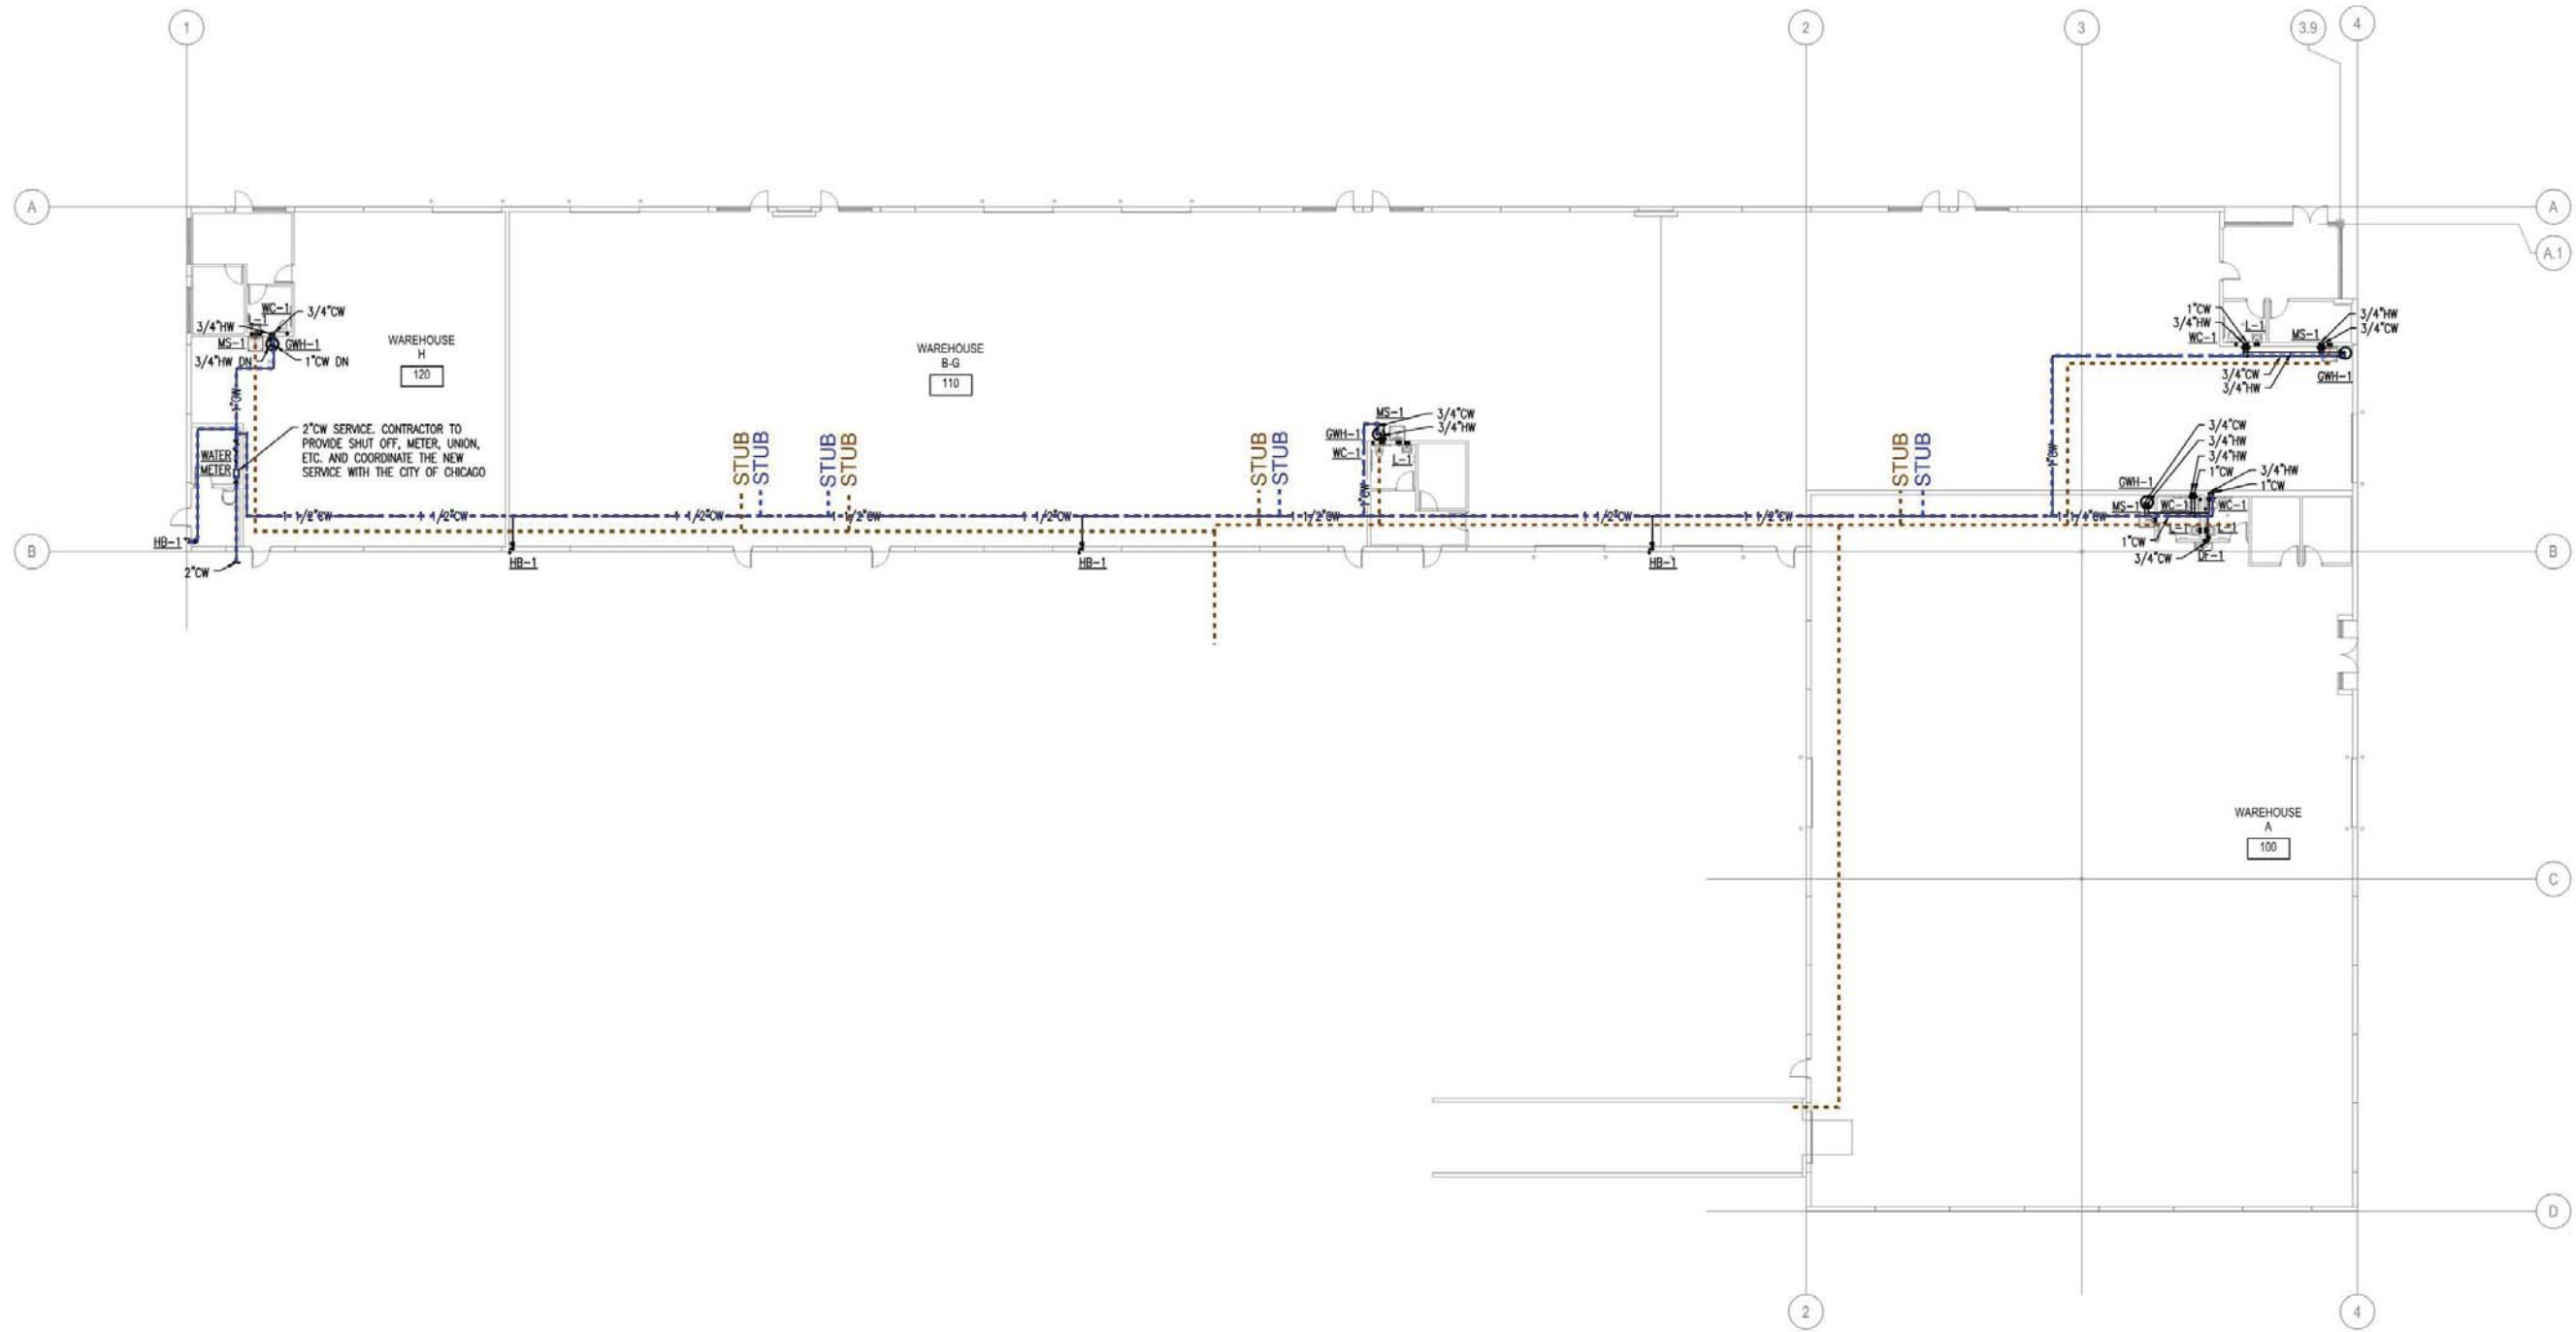

OKW ARCHITECTS
 600 W. Jackson, Suite 250
 Chicago, IL 60661



**BELLA VISTA
 LOGISTICS FACILITY**
 27501 BELLA VISTA PARKWAY
 WARRENVILLE, IL
 JANUARY 26, 2023 Project #: 22028