


FLOOR PLAN

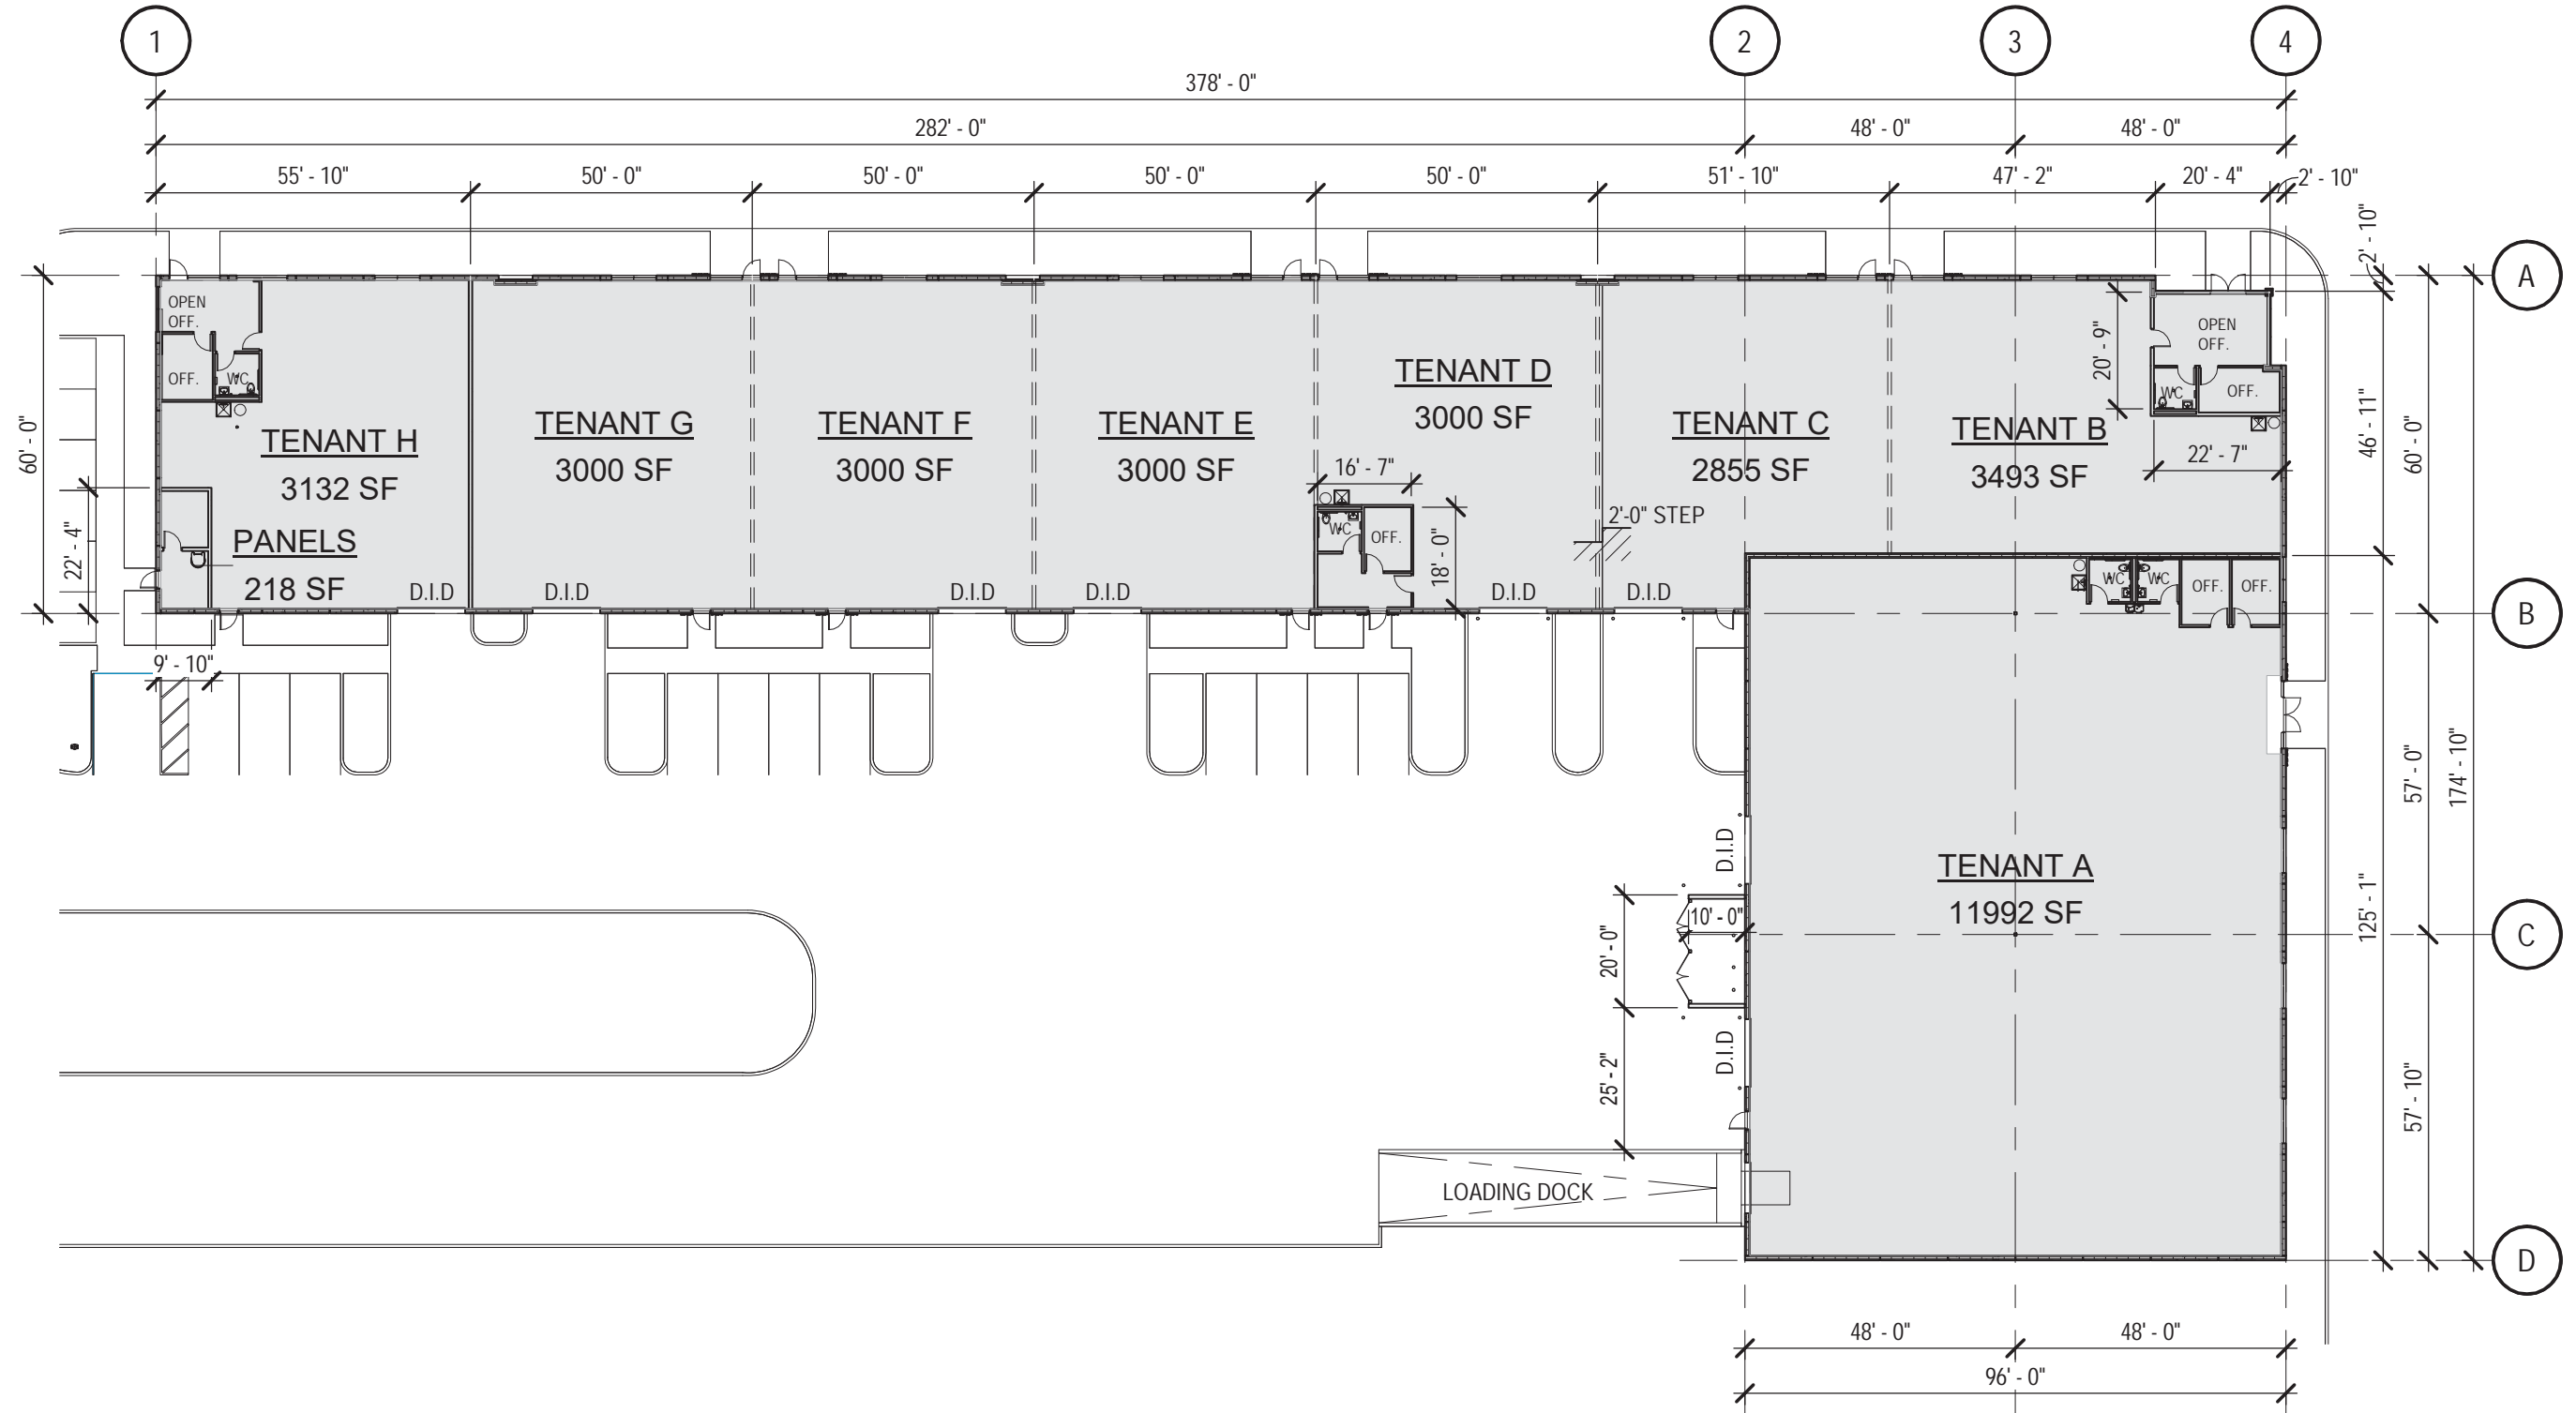

OKW ARCHITECTS
600 W. Jackson, Suite 250
Chicago, IL 60661



1/32" = 1'-0"



**BELLA VISTA
LOGISTICS FACILITY**
27501 BELLA VISTA PARKWAY
WARRENVILLE, IL
JANUARY 26, 2023 Project #: 22028